


ACCESSIBLE PARKING SPACES	
TOTAL PARKING SPACES PROVIDED	REQUIRED MINIMUM NUMBER OF ACCESSIBLE SPACES
1 to 25	1
26 to 50	2
51 to 75	3
76 to 100	4
101 to 150	5
151 to 200	6
201 to 300	7
301 to 400	8
401 to 500	9
501 to 1,000	2% of total
501 to 1,000	20, plus one for each 100 over 1,000

Where parking is provided, accessible parking spaces shall be provided in accordance with this table.

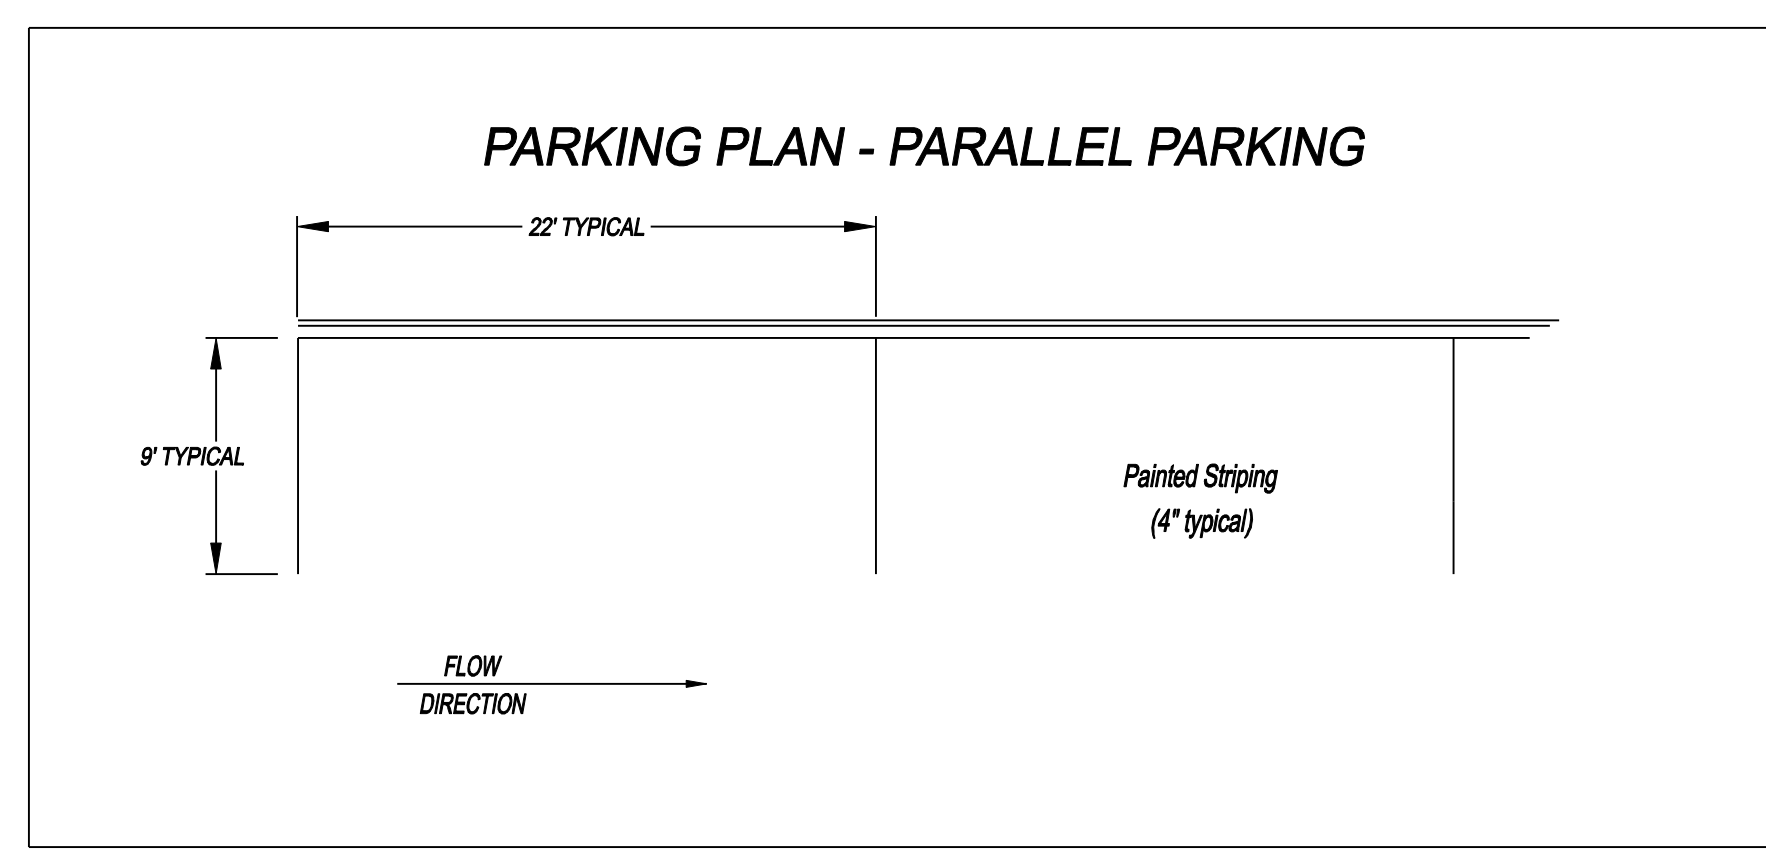

STANDARD DETAILS: STREETS - SHEET 2 of 2			
PROJECT TITLE:	DEPARTMENT:	ENGINEERING:	REVISIONS:
	SCALE:	N.T.S.	
IMPLEMENTED:	JANUARY 1, 2008		